


Depth Material

0-0.25	MG	Topsoil
0.25-1.8	MG	Sand + clay
1.8-6.9	MG	Stiff clay + gravel
6.9-8.6	MG	Sand
8.6-10.7	MG	Soft clay with gravel
10.7-13.7		Taplow Grave (Hampton Park Grave)
13.7-15+		London clay

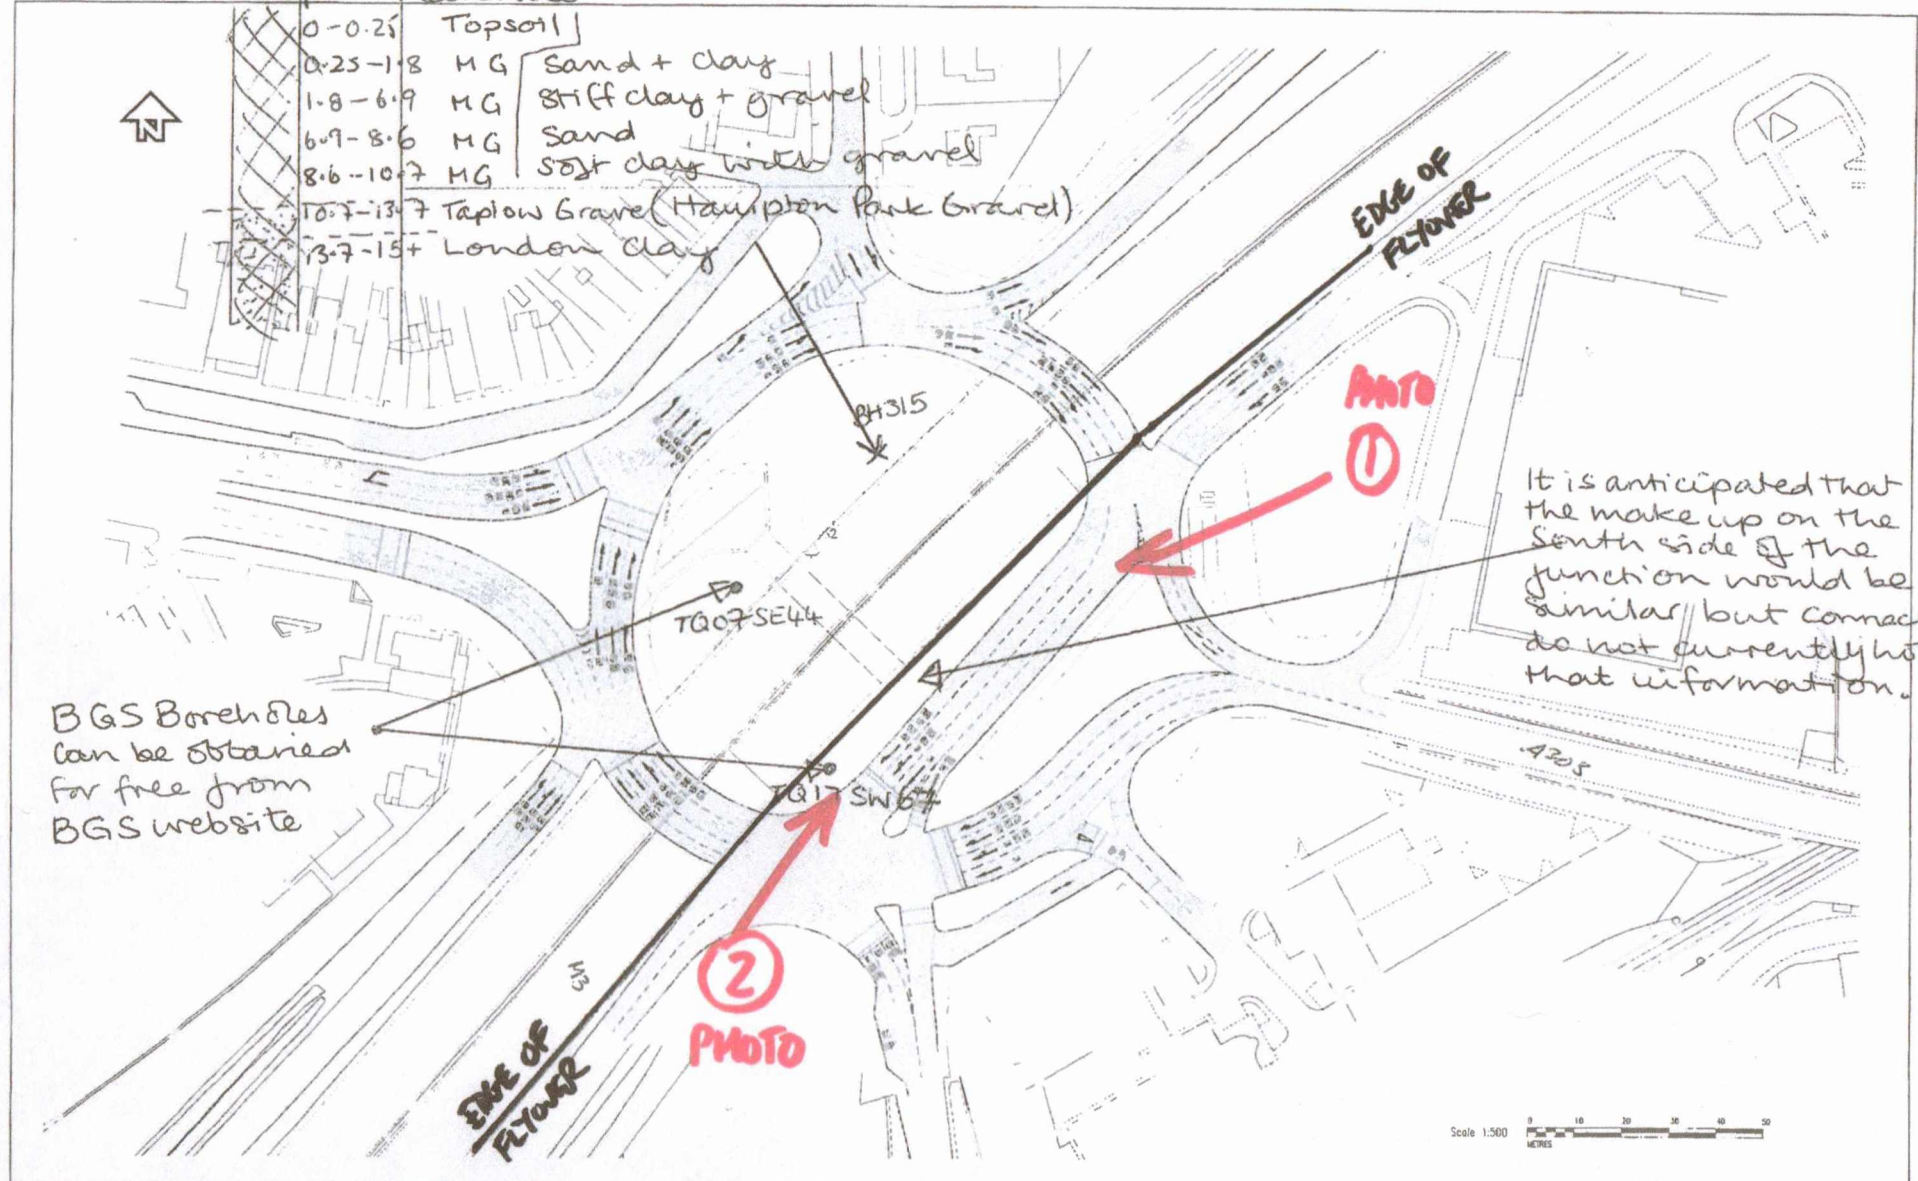

It is anticipated that the make up on the South side of the junction would be similar but connect + do not currently hold that information.

BGS Boreholes can be obtained for free from BGS website

<p>NOTES</p> <p>1. NOT FOR CONSTRUCTION</p> <p>2. DESIGN ON AN AS-BASE. DETAILED DESIGN TO BE COMPLETED ON A TOPOGRAPHICAL B.C.E</p>		<p>DATE: 15/09/13</p> <p>SCALE: 1:500</p> <p>PROJECT: KEMPTON PARK FEASIBILITY STUDY</p> <p>TITLE: 'DO-SOMETHING' SUNBURY CROSS LAYOUT</p>	<p>Drawn: BK</p> <p>Checked: NG</p> <p>Scale: 1:500</p> <p>Job No: 1049811</p> <p>Client: The Park Club</p> <p>Drawing No: 1049811-0015-001A</p>
--	--	--	--

**mouchel**  
building great roles

Expert House  
Woking, Surrey GU21 4DX  
Tel: +44 (0)1483 731000  
Fax: +44 (0)1483 731010